


NEWMARKET

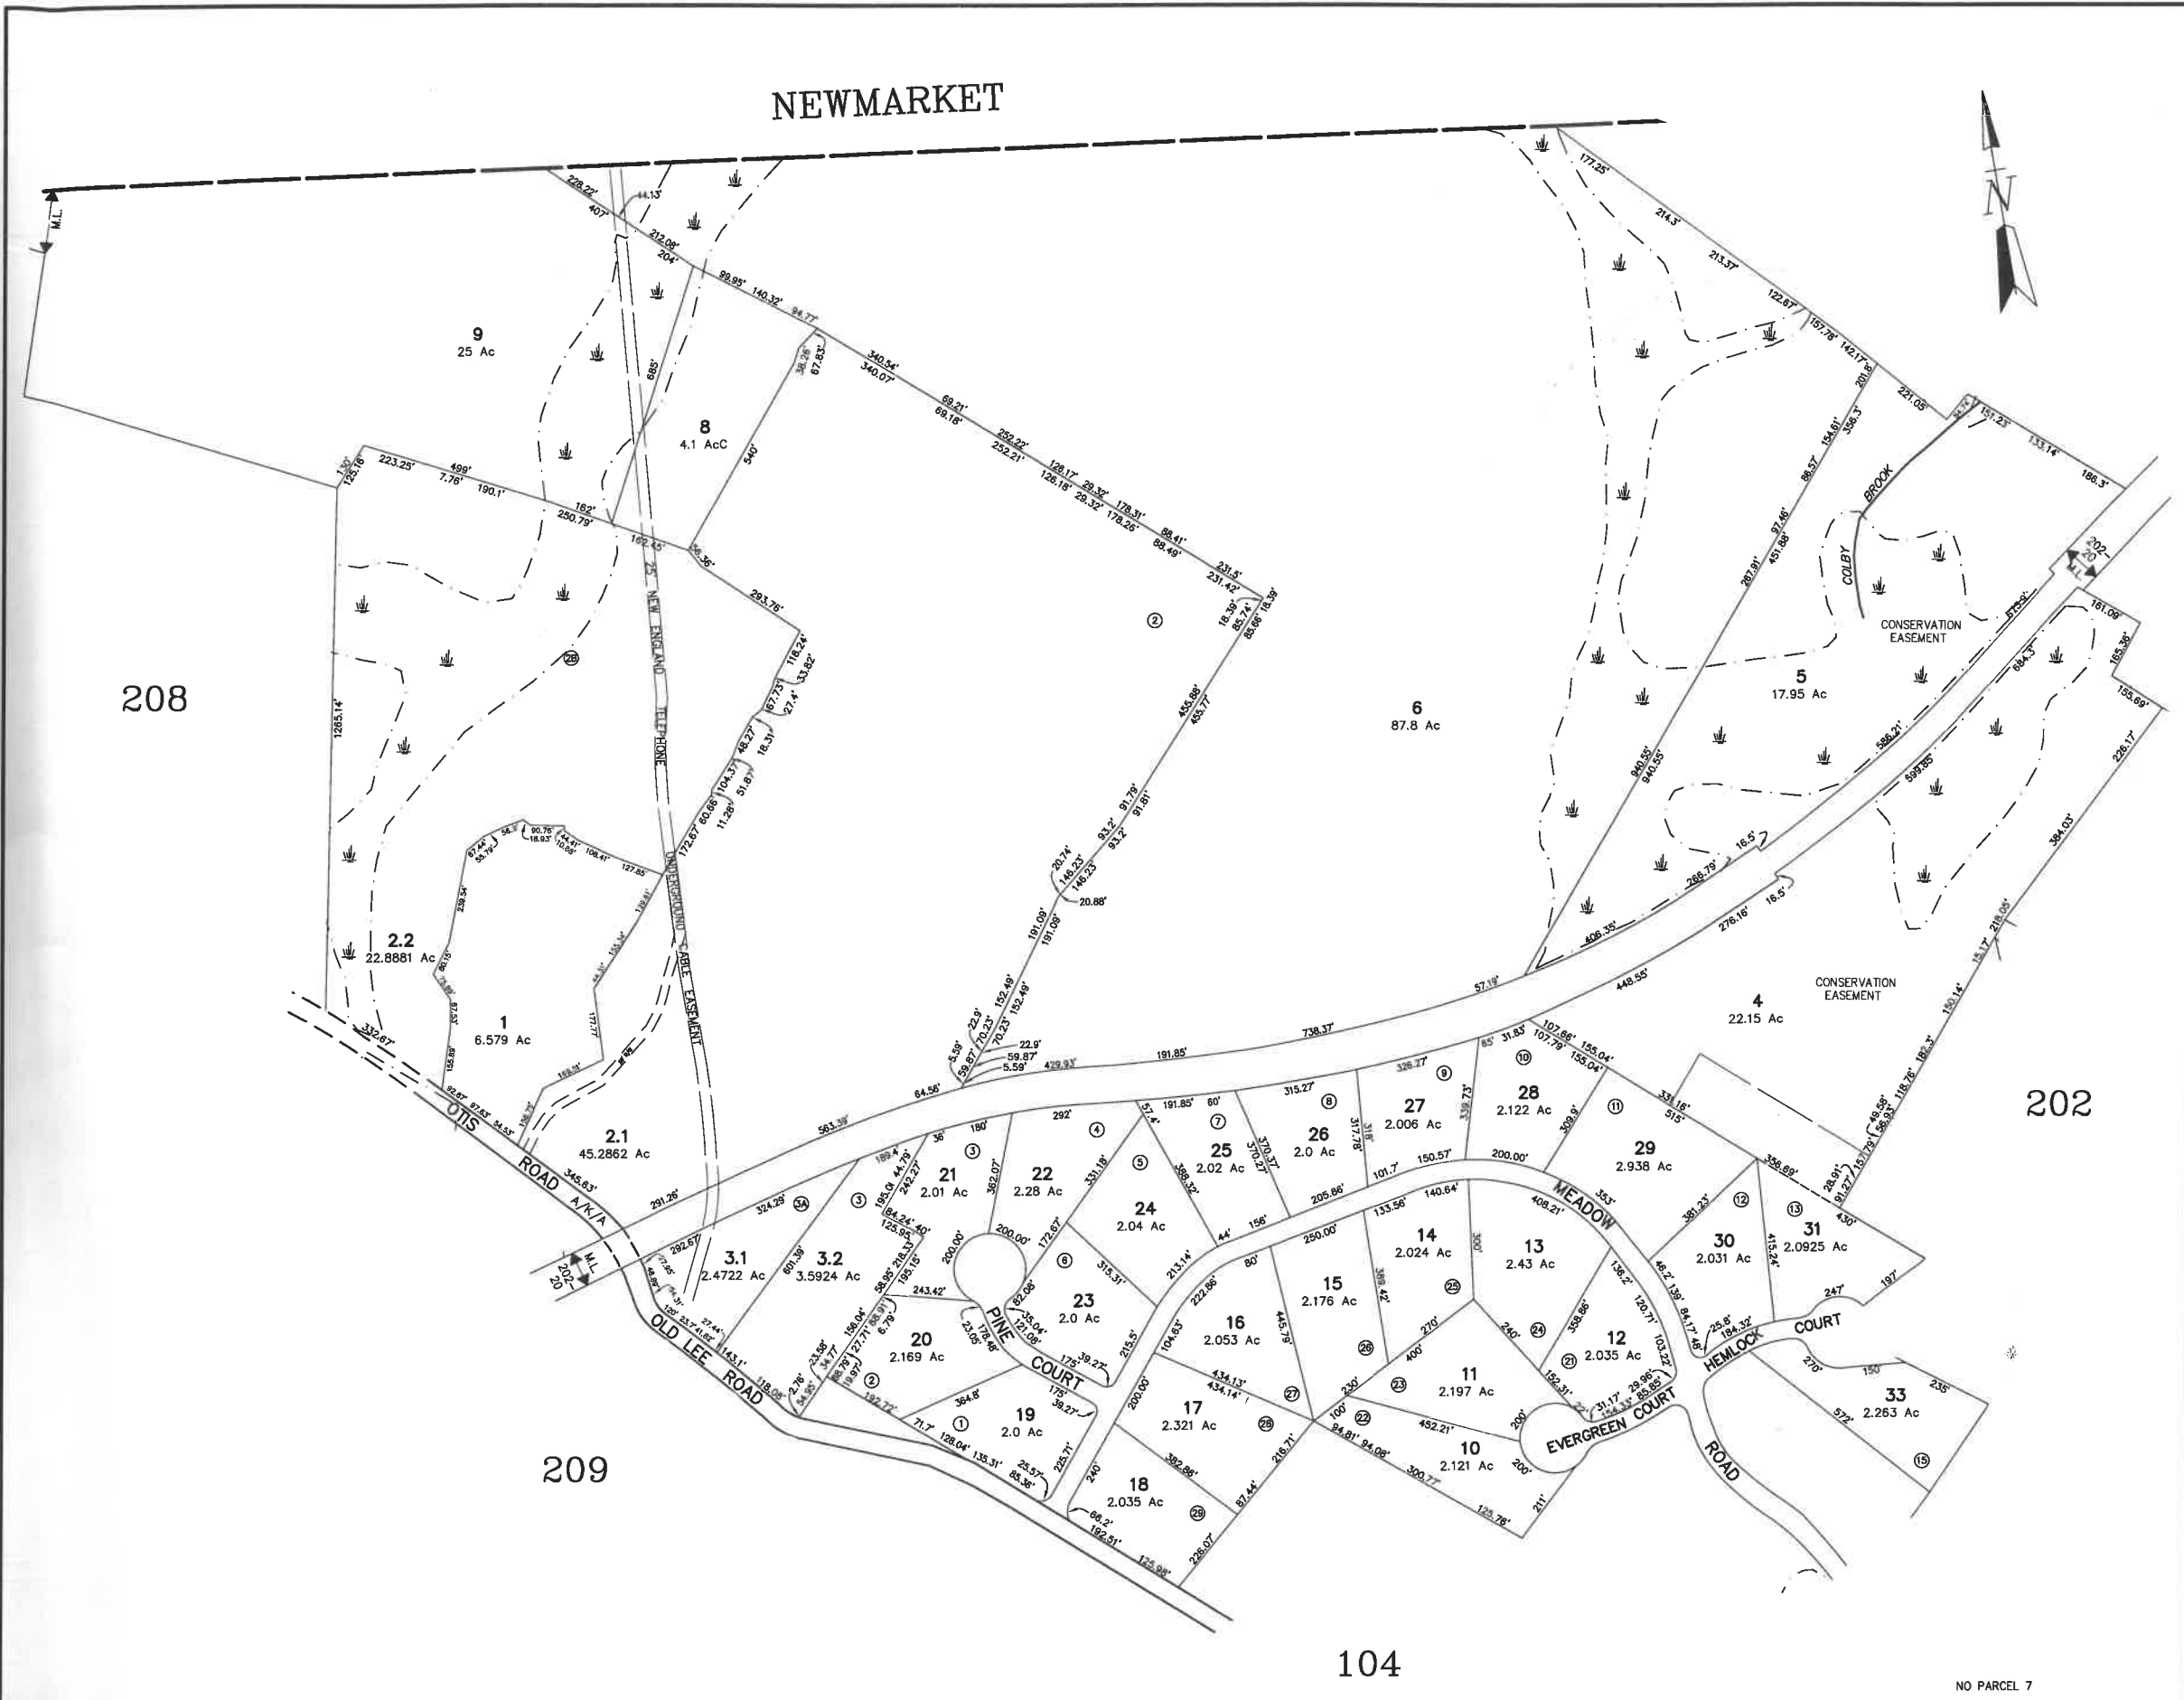


DATE FLIGHT  
N.A.  
DATE DELIVERY  
DEC. 31, 1986

THIS MAP IS FOR ASSESSMENT PURPOSES ONLY. IT IS NOT VALID FOR LEGAL DESCRIPTION NOR CONVEYANCE.

REVISED & REPRINTED BY  
**CAI Technologies**  
Precision Mapping, Computer Solutions  
11 PLEASANT STREET, LITTLETON, NH 03561  
603.222.4940 - WWW.CAI-TECH.COM

ADJACENT SHEET No. **203**  
AREA CALCULATED 8 AcC  
AREA SURVEYED 8.3 Ac  
SCALED DIMENSION 100'S

LEGEND  
PRIME WETLANDS  
COMMON OWNERSHIP  
DEVELOPMENT LOT No.  
MATCH LINE  
RIGHT OF WAY

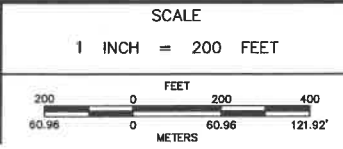

TOWN OF  
**NEWFIELDS**  
NEW HAMPSHIRE

MAP NO.  
**207**  
REVISED THROUGH

NO PARCEL 7