


NEWMARKET

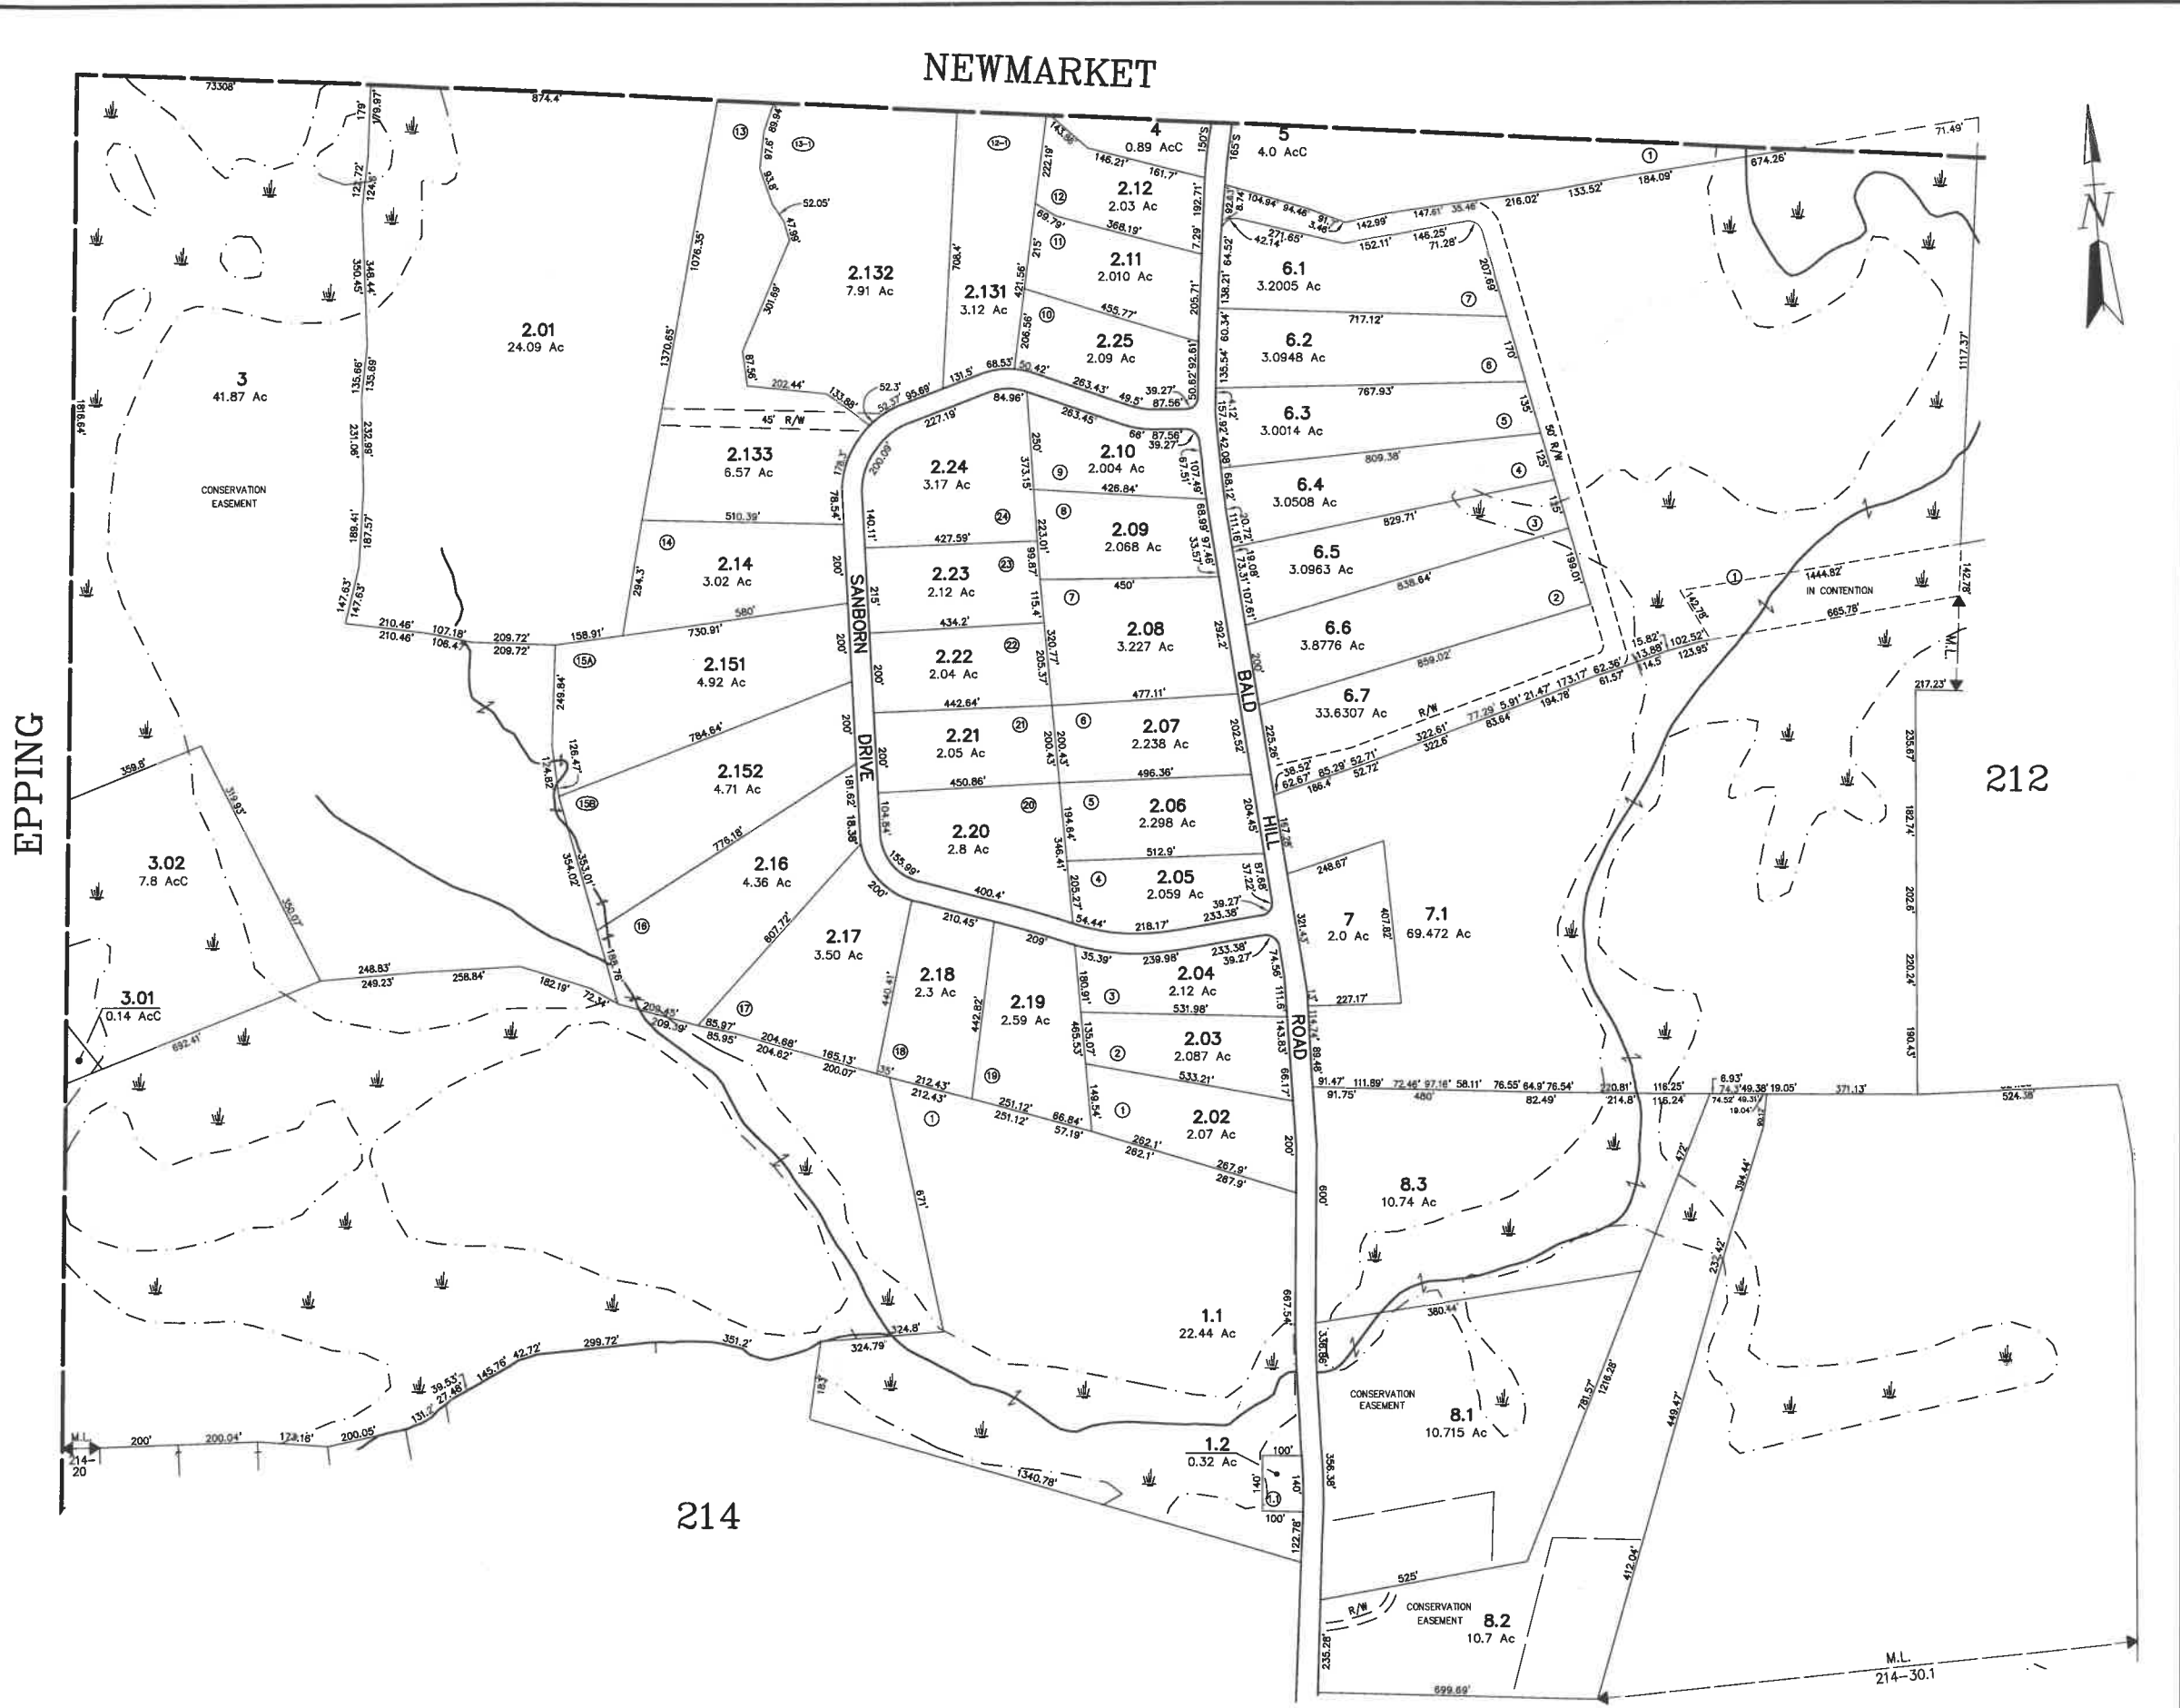

DATE FLIGHT
N.A.
DATE DELIVERY
DEC. 31, 1986

THIS MAP IS FOR ASSESSMENT PURPOSES ONLY. IT IS NOT VALID FOR LEGAL DESCRIPTION NOR CONVEYANCE.

REVISED & REPRINTED BY
CAI Technologies
Precision Mapping, Geospatial Solutions
11 PLEASANT STREET, LITTLETON, NH 03561
800.322.4540 - WWW.CAI-TECH.COM

ADJACENT SHEET No. **203**
AREA CALCULATED 8 Ac
AREA SURVEYED 8.3 Ac
SCALED DIMENSION 100'S

LEGEND
PRIME WETLANDS
COMMON OWNERSHIP
DEVELOPMENT LOT No.
MATCH LINE
RIGHT OF WAY

SCALE
1 INCH = 200 FEET
200 0 200 400
60.96 0 60.96 121.92
FEET
METERS

TOWN OF
NEWFIELDS
NEW HAMPSHIRE
REVISED THROUGH

MAP NO.
213